



# HOPKINTON ATHLETIC FIELDS WITHIN EXISTING PROPERTY

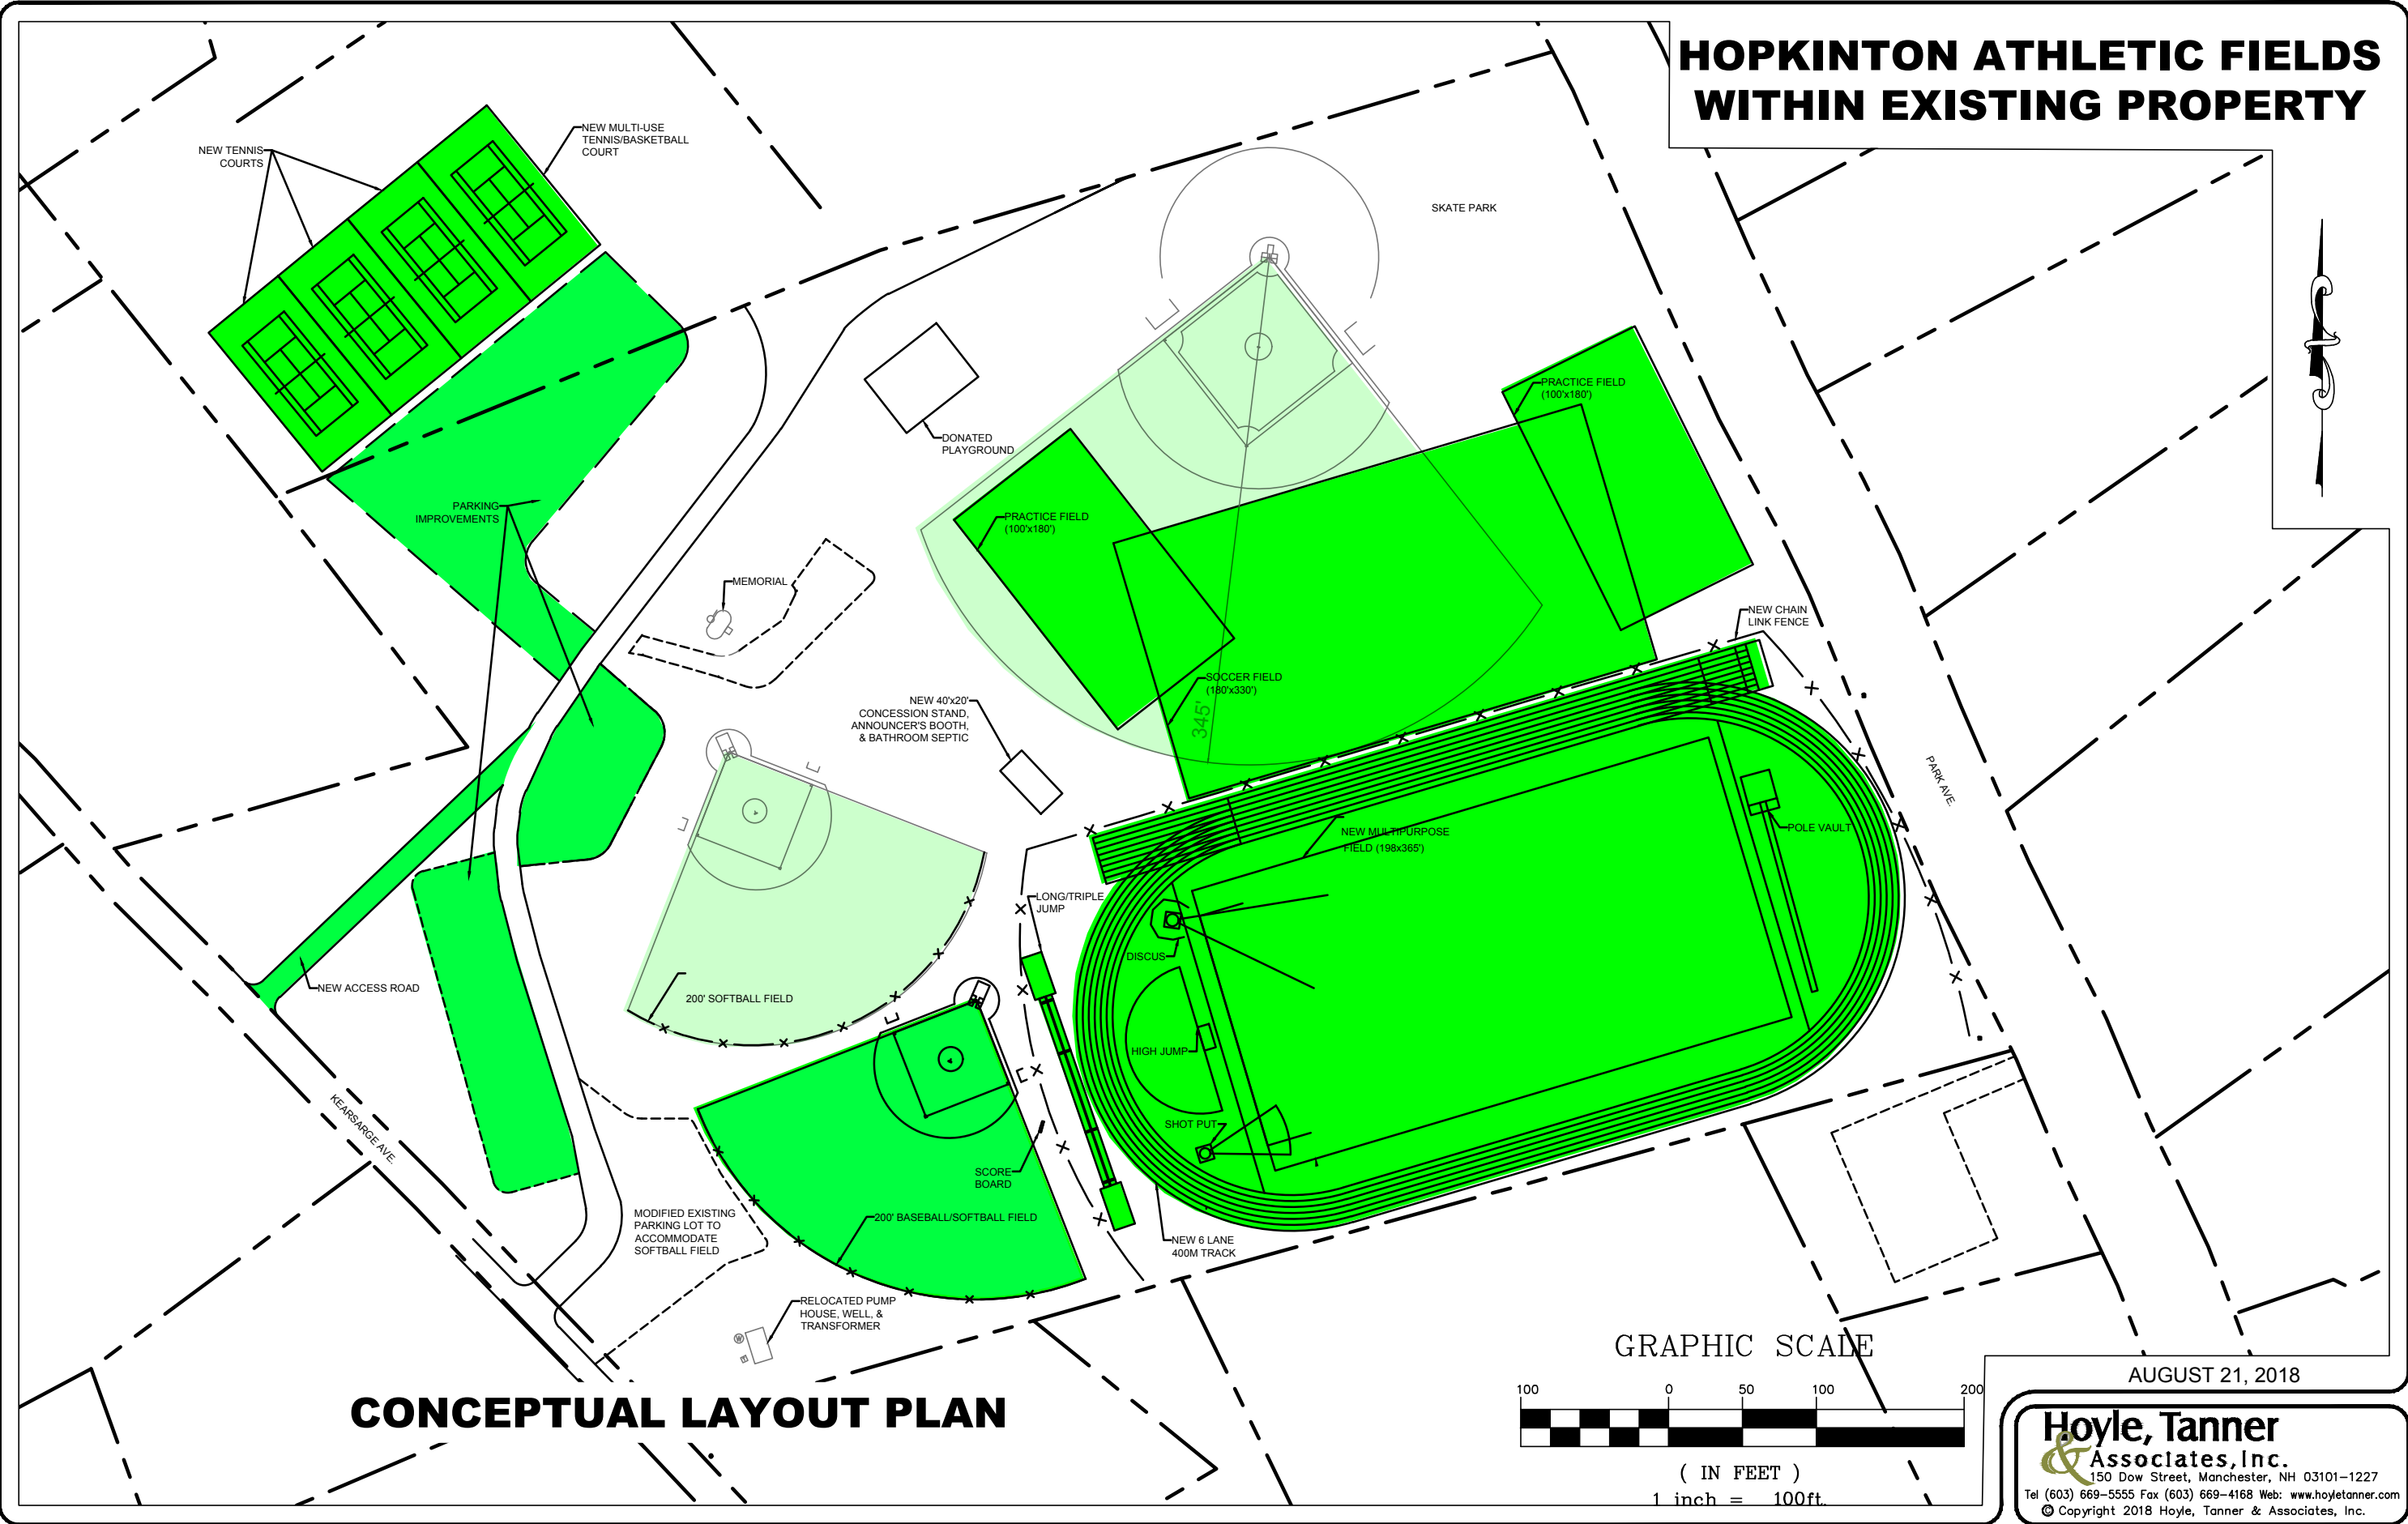

## CONCEPTUAL LAYOUT PLAN

GRAPHIC SCALE

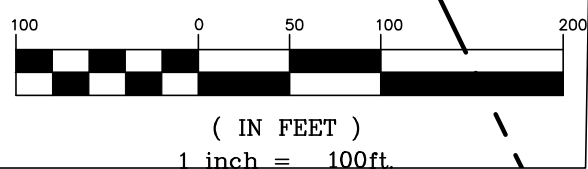

AUGUST 21, 2018

**Hoyle, Tanner & Associates, Inc.**  
 150 Dow Street, Manchester, NH 03101-1227  
 Tel (603) 669-5555 Fax (603) 669-4168 Web: www.hoyletanner.com  
 © Copyright 2018 Hoyle, Tanner & Associates, Inc.