



HOPKINTON ATHLETIC FIELDS WITHIN EXISTING PROPERTY

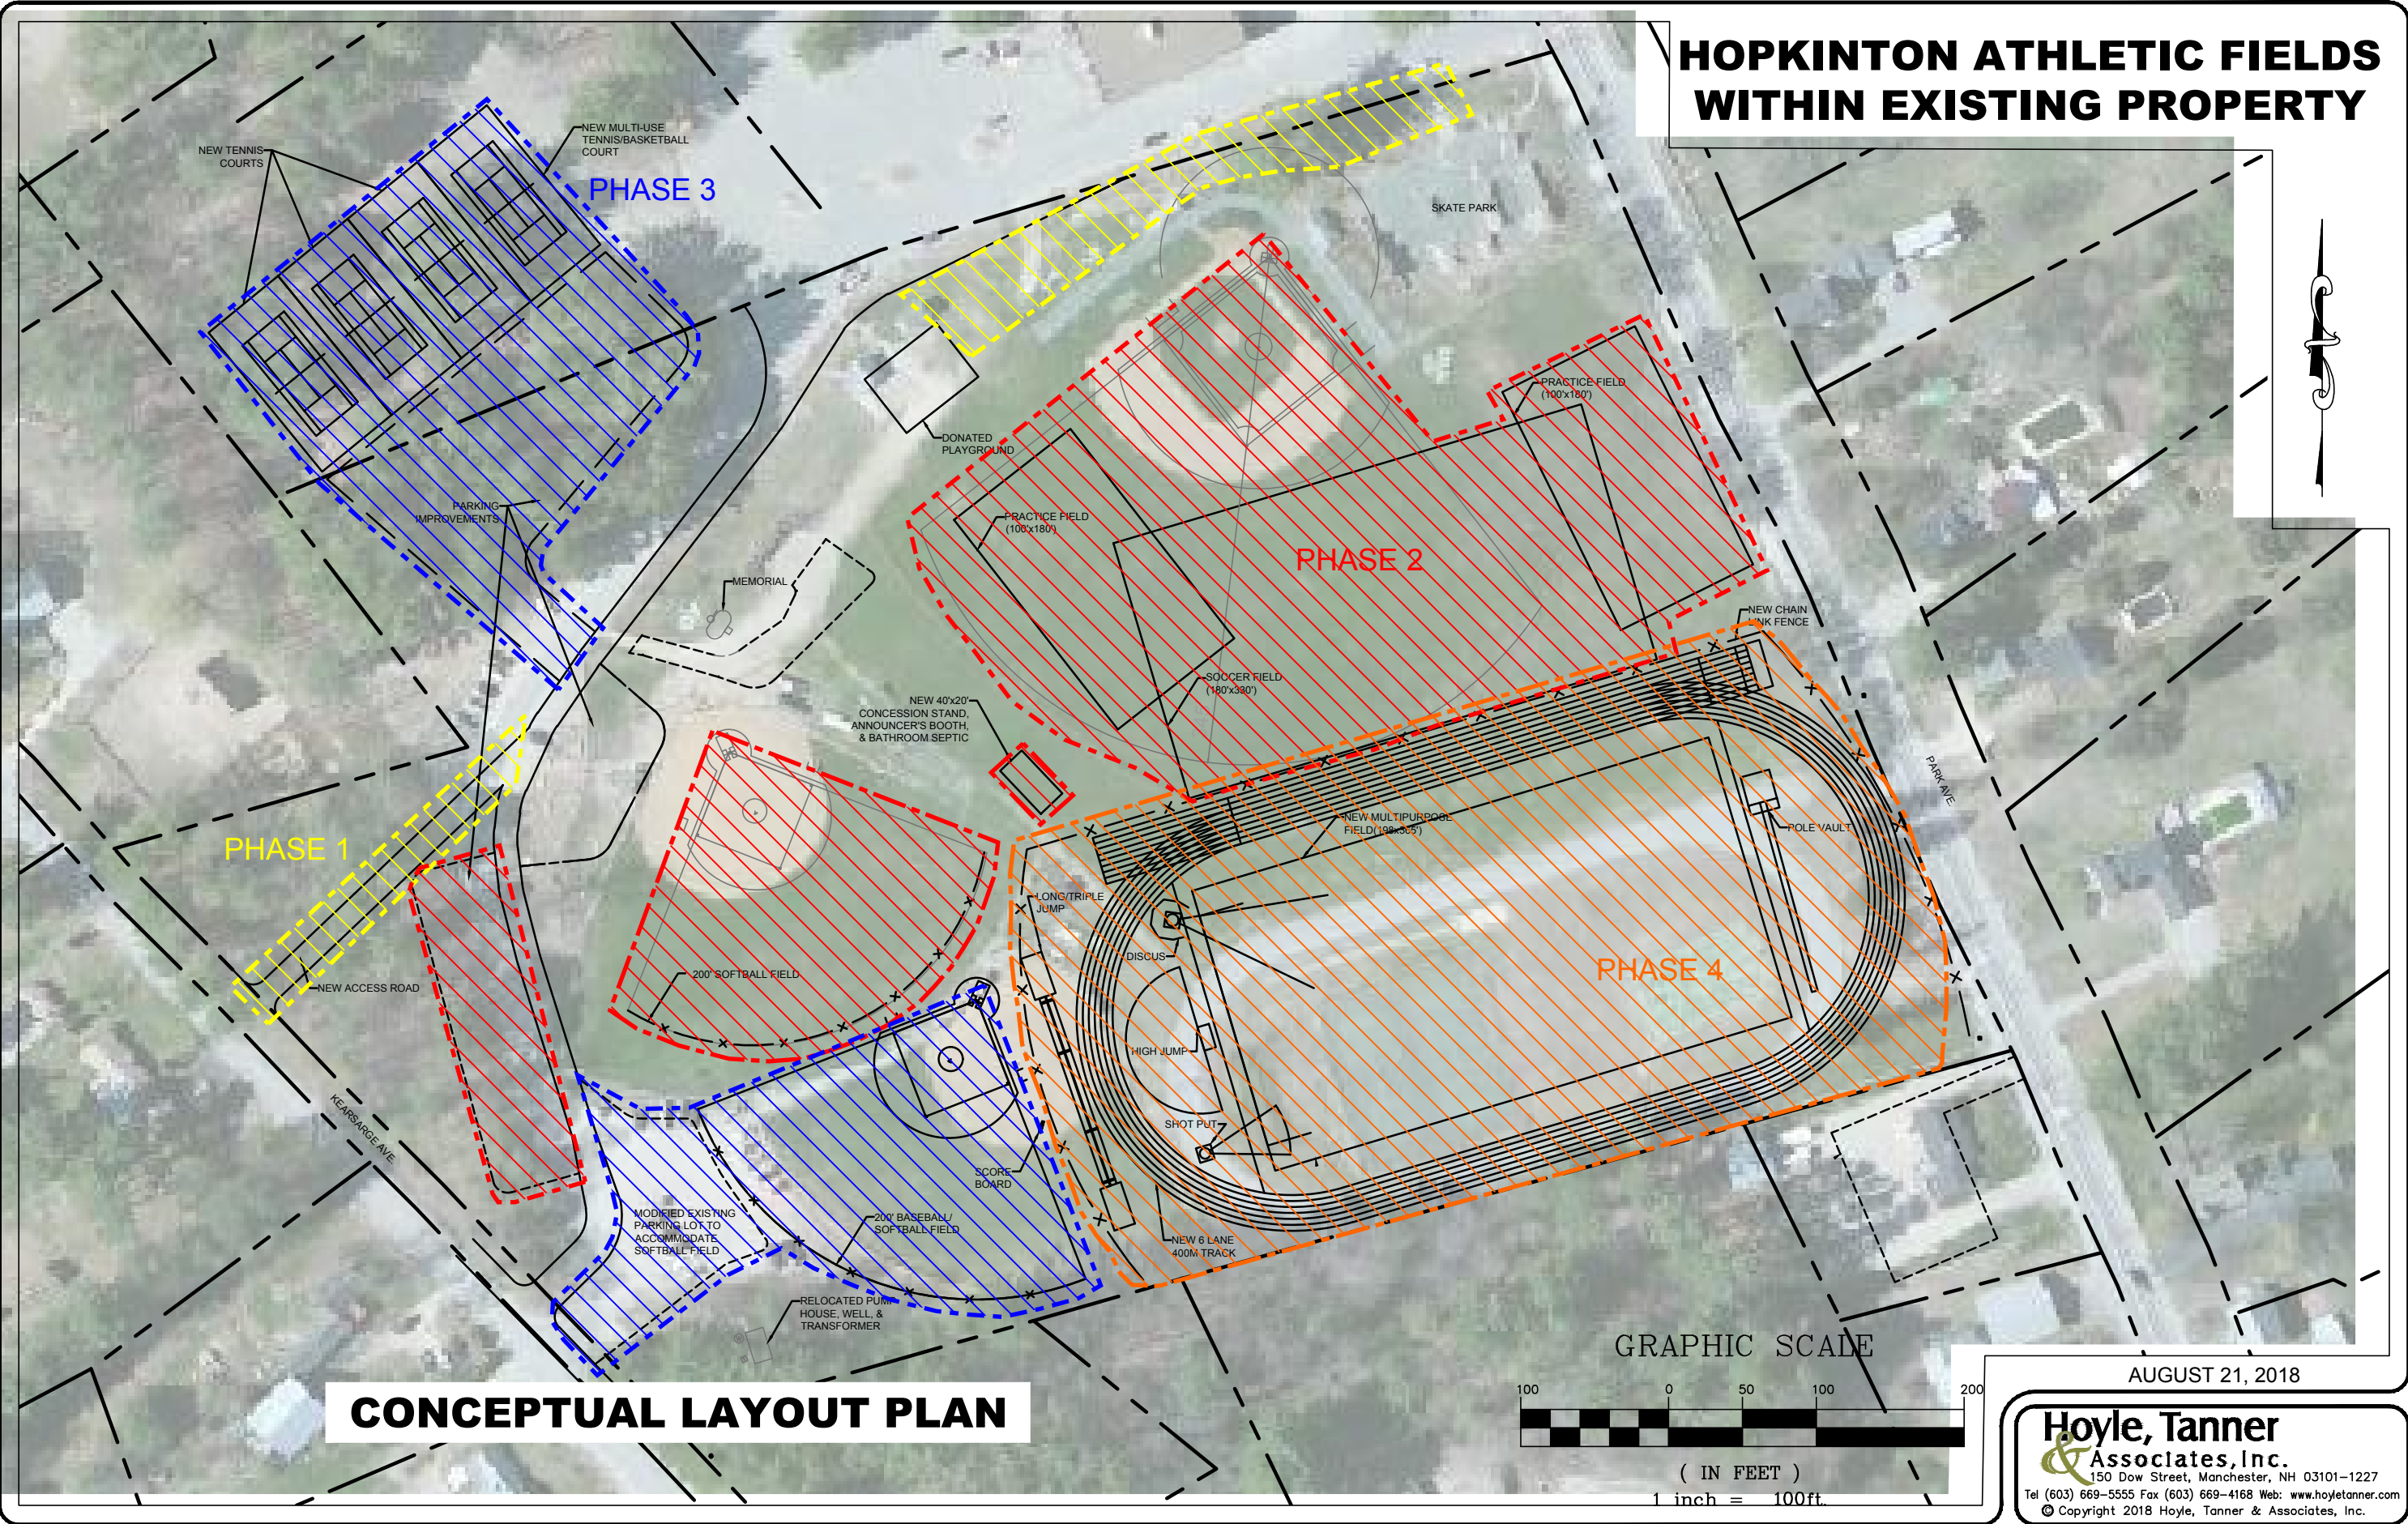

CONCEPTUAL LAYOUT PLAN

GRAPHIC SCALE

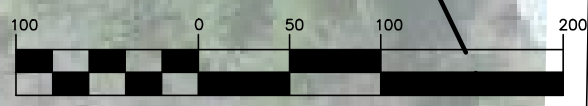

(IN FEET)
1 inch = 100ft.

AUGUST 21, 2018

Hoyle, Tanner & Associates, Inc.
150 Dow Street, Manchester, NH 03101-1227
Tel (603) 669-5555 Fax (603) 669-4168 Web: www.hoyletanner.com
© Copyright 2018 Hoyle, Tanner & Associates, Inc.